



Works area

Longitudinal safety zone

Advance warning sign

If requested, signs to be positioned in suitable locations 1 week prior to work start date

Work starts here
XX XXX

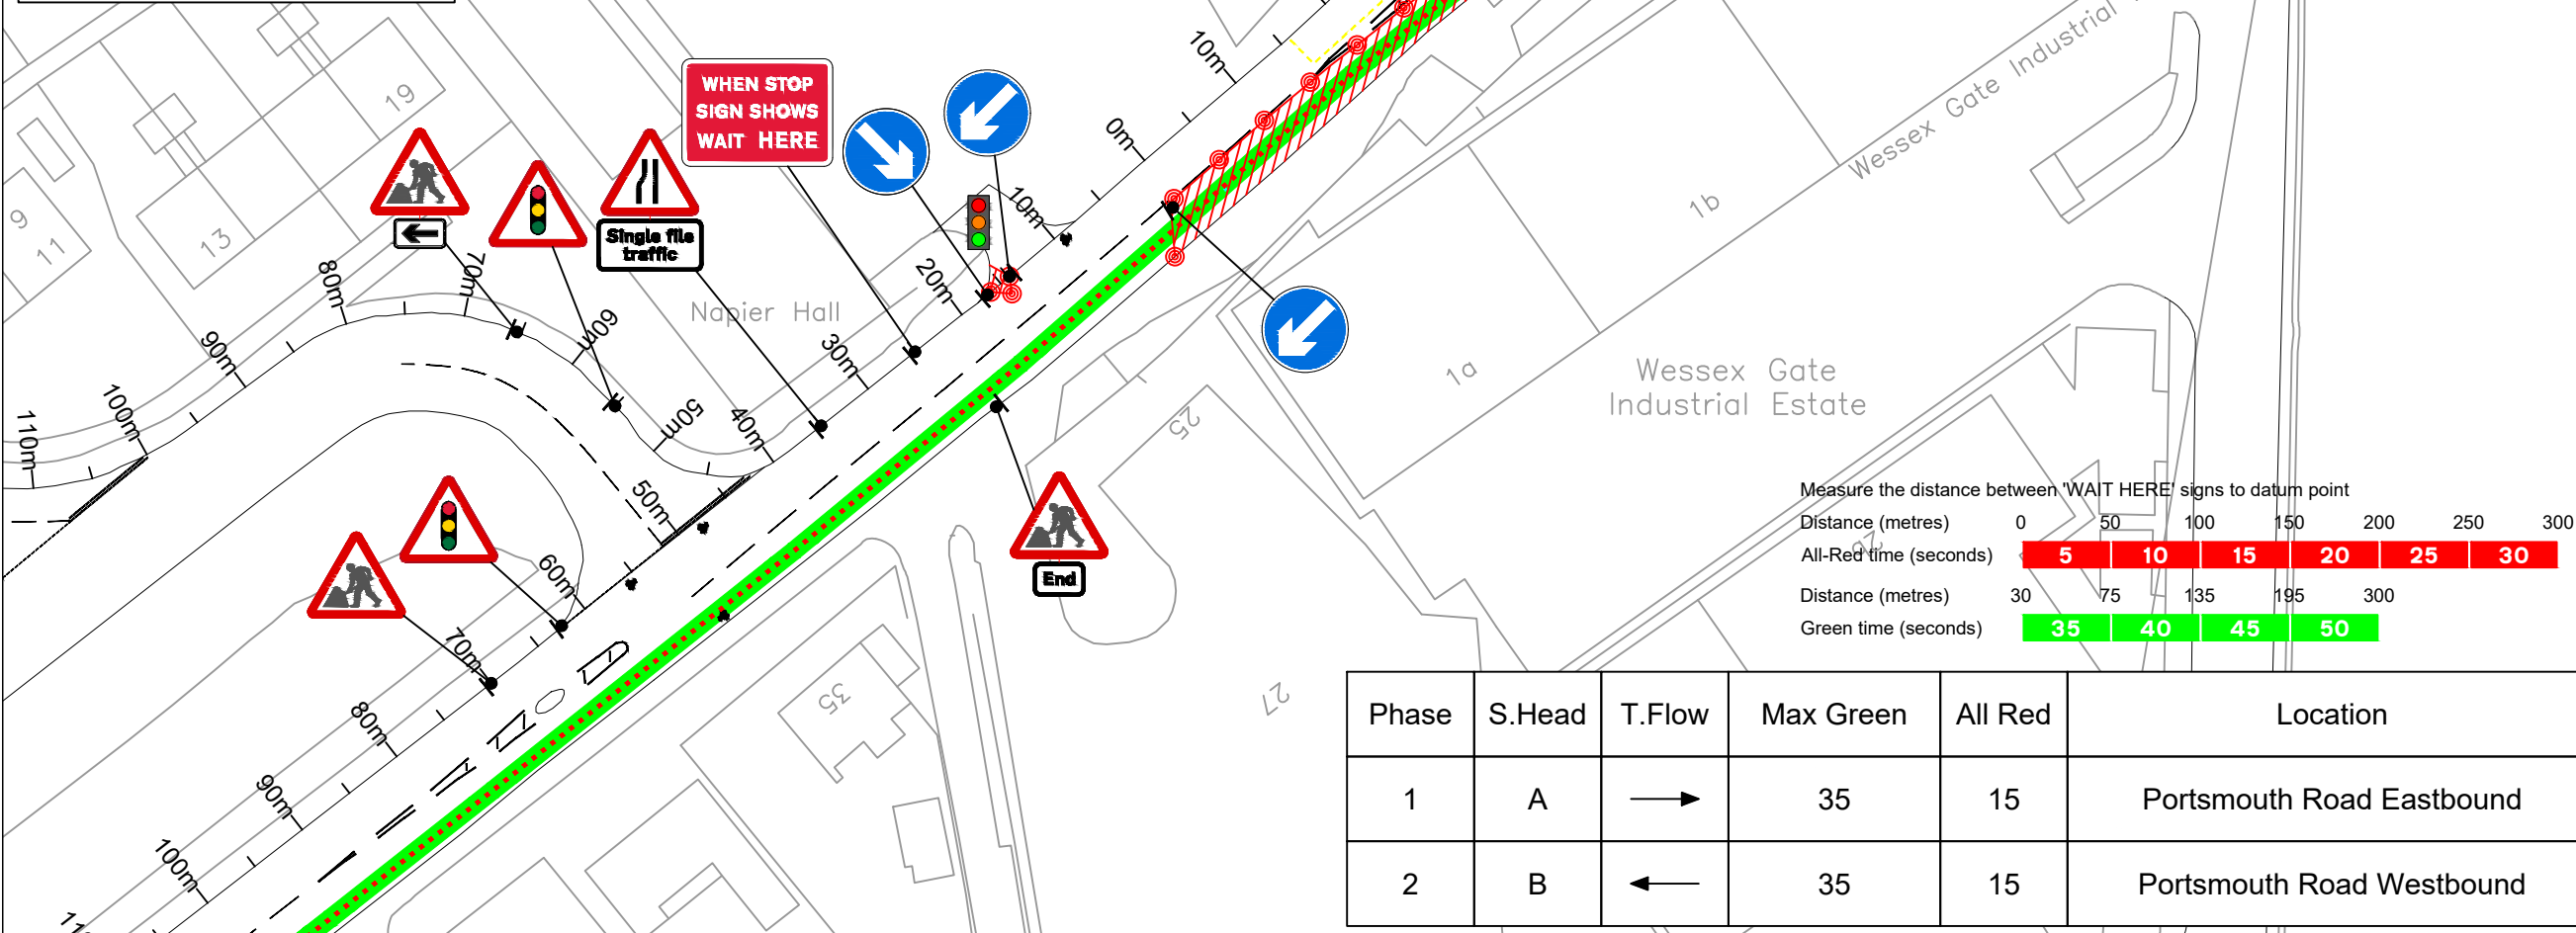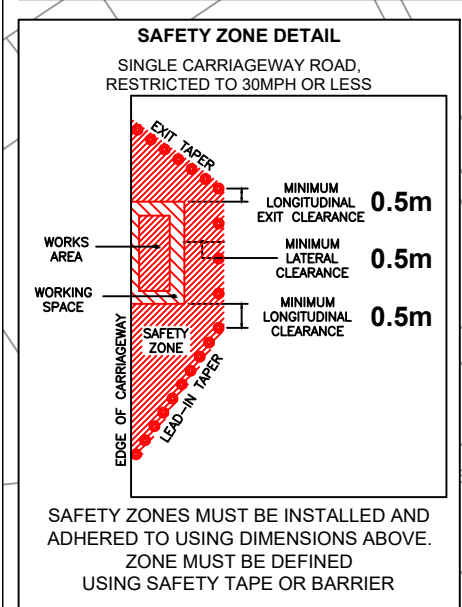

LOCATION QR-CODE

Qty: 2	Ref: 517	Road narrows on one side only ahead - left	
Qty: 2	Ref: 518	Single file traffic	
Qty: 4	Ref: 543	Traffic signals ahead	
Qty: 2	Ref: 573	Direction to hazard left	
Qty: 3	Ref: 610	Keep right	
Qty: 2	Ref: 610	Keep left	
Qty: 2	Ref: 645	End panel	
Qty: 6	Ref: 7001	Road works ahead	
Qty: 2	Ref: 7011	When Stop Sign Shows Wait Here	

REV:	DESCRIPTION:	BY:	STATUS:	DATE:
SCALE AT A3:	DATE:	DRAWN:	CHECKED:	
1:625	22/05/2025	RB	RF	
DRAWING NO:	CIUS NO:	REVISION:		
FW-00835-TM07	EXK488/3	00		